




Program Summary

Upper level	= 4,750 sf
Fellowship Hall	= 1,800 / 120
T & C Storage	= 250 sf
Kitchen	= 360 sf
Enclosed Offices	= 4
Open office	= 1
Work Space	= 1

Lower Level	= 4,100 sf
Classrooms	= 7
(20sf/students)	= 146 students

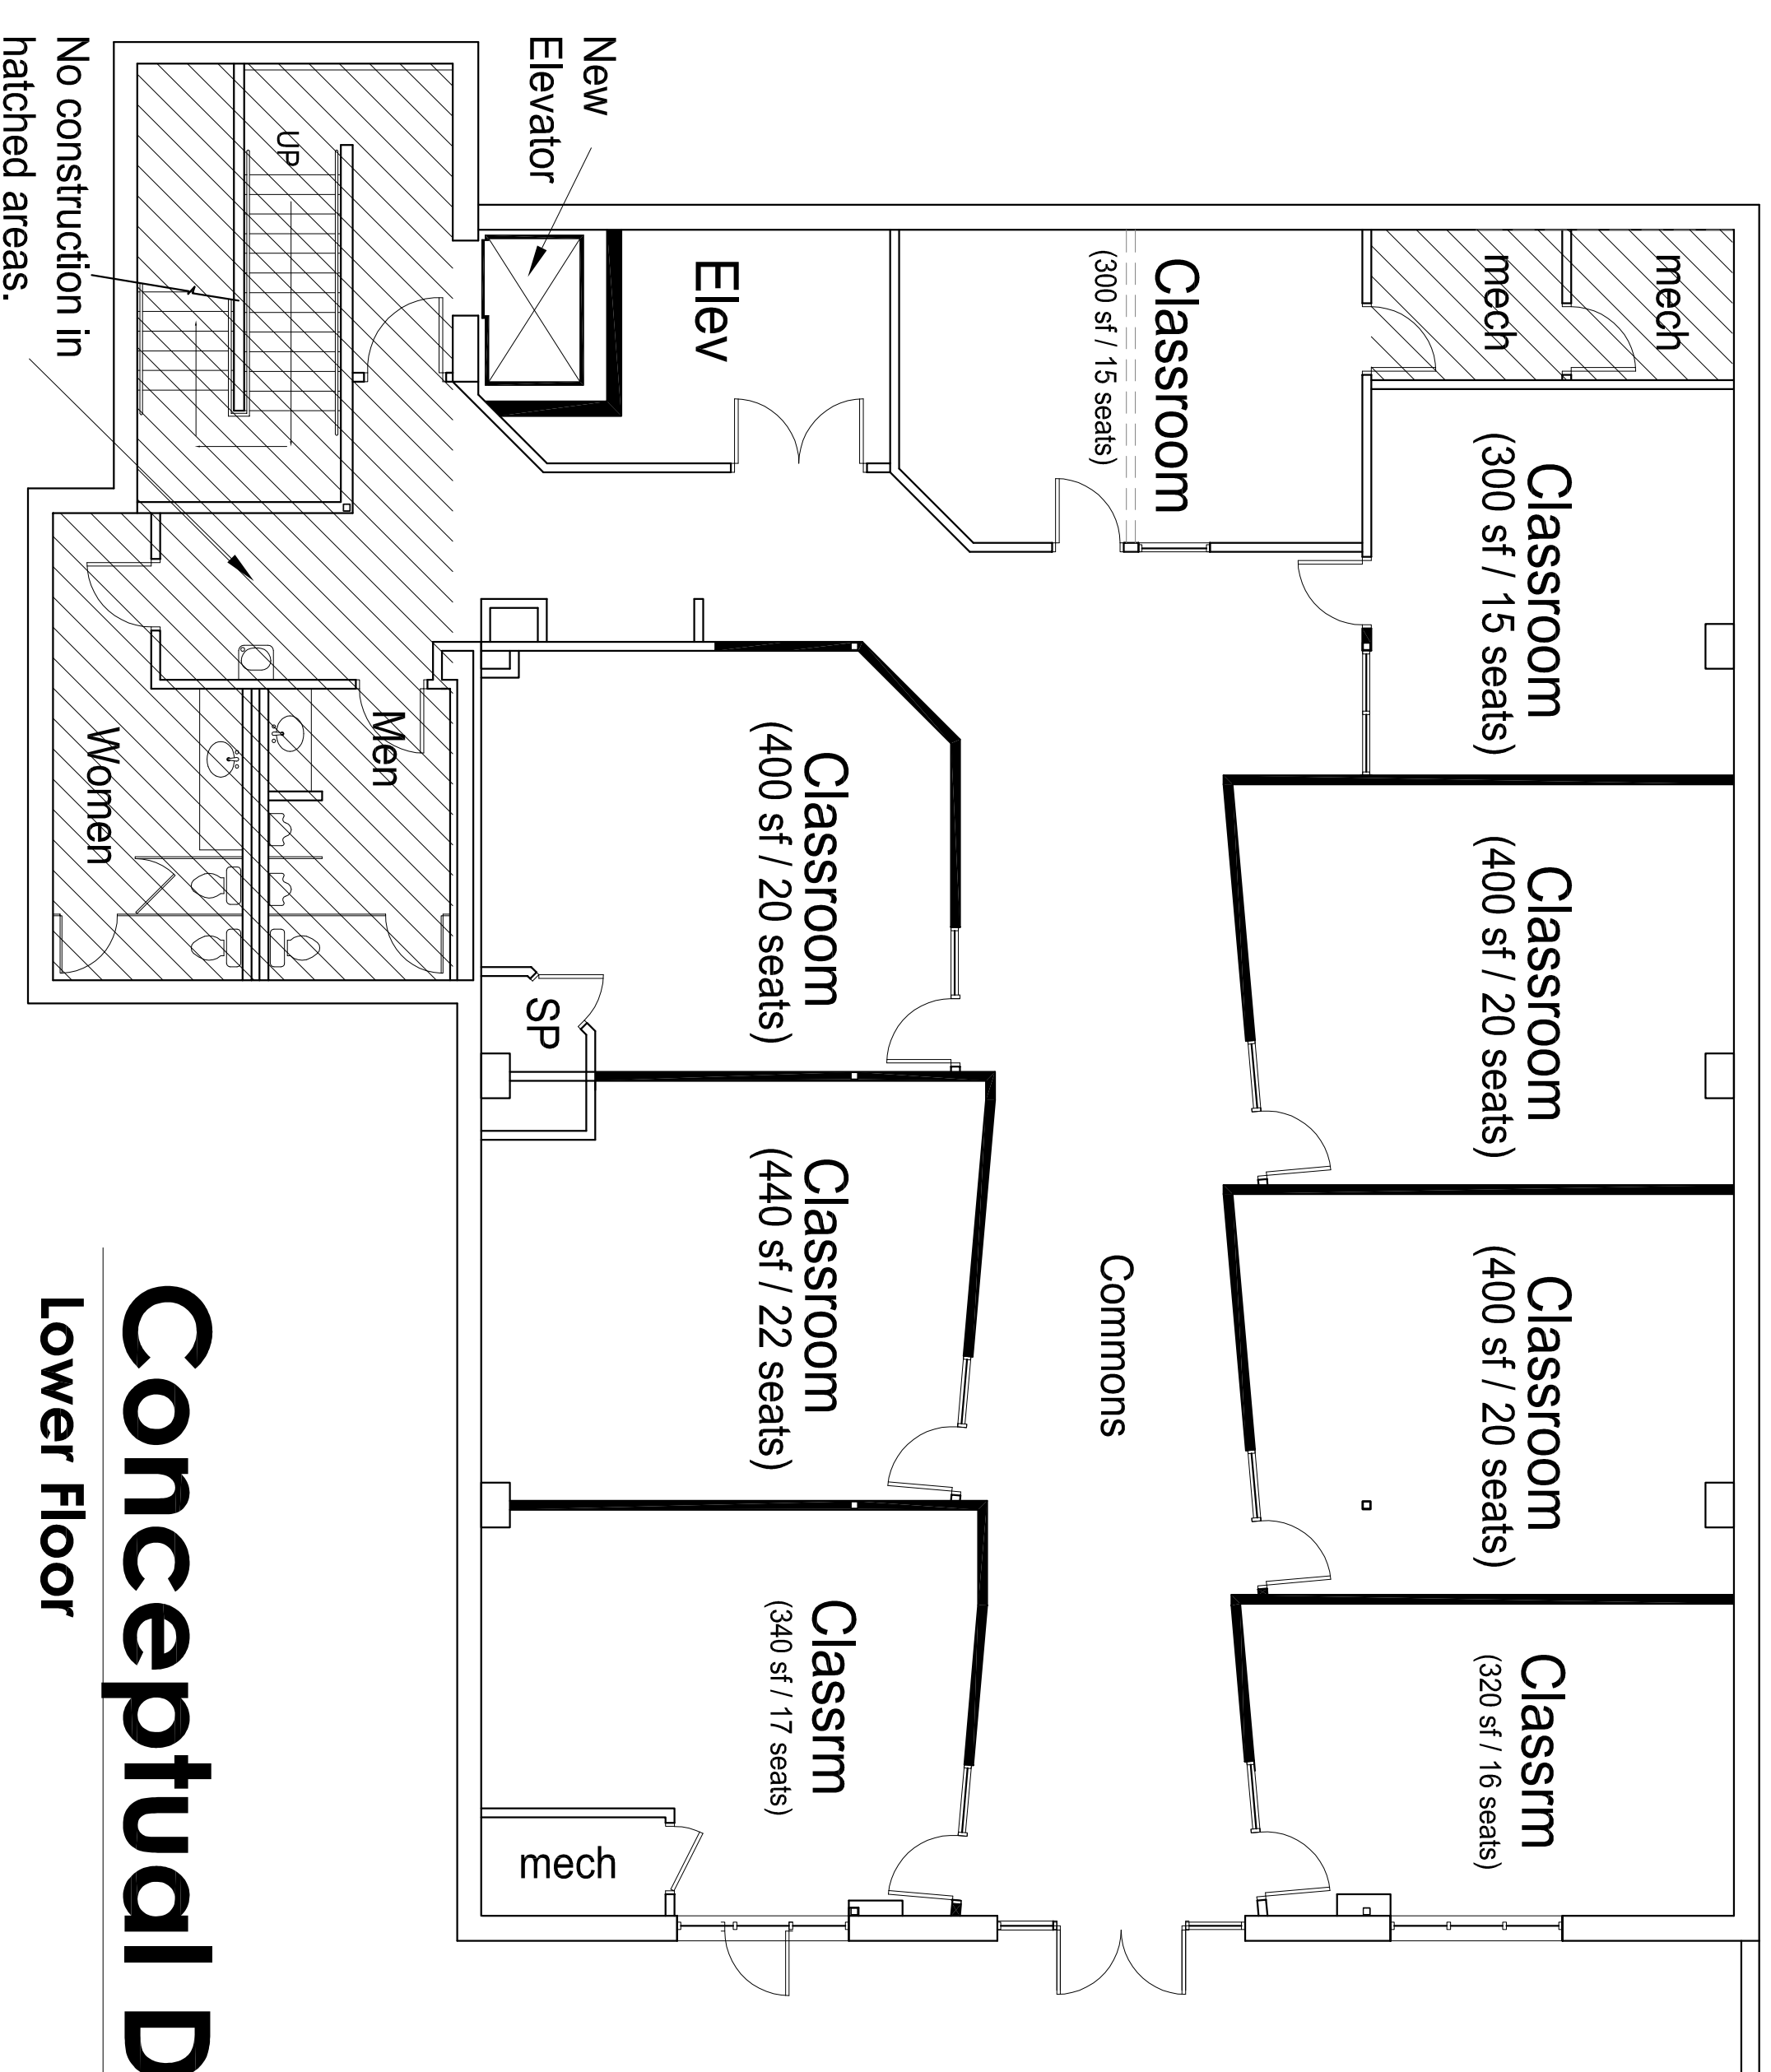

Conceptual Design
Lower Floor
4,100 sf Renovation construction

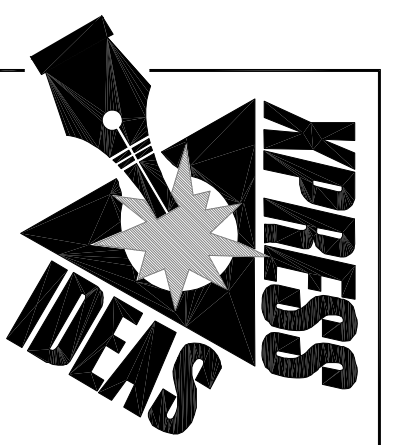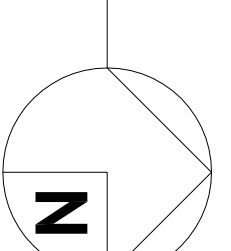

Innovative Methodologies
for Design
8400 W. 119th Street
Overland Park, Kansas 66210
913.338.5499
xpresideas@skjglobal.net

Church of the Annunciation

Conceptual Floor Plans

Nov. 15, 2016